


12 S. W. Waring ✓







SCHEDULE OF DOORS, WINDOWS & FANLIGHTS		
TYPE	WIDTH	HEIGHT
701	1.50	2.00
702	1.50	2.00
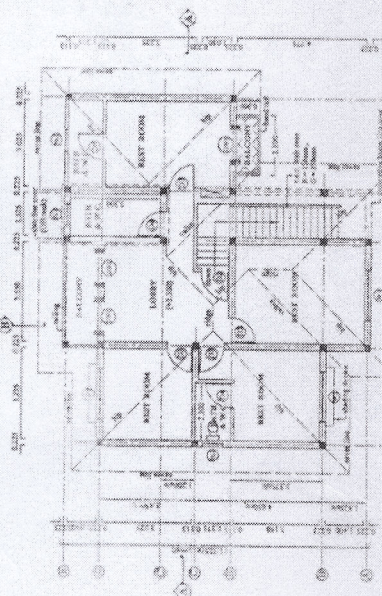


UPPER FLOOR PLAN

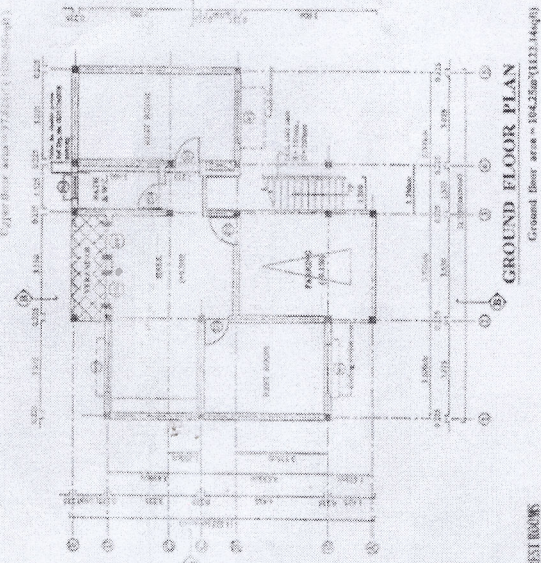


GROUND FLOOR PLAN

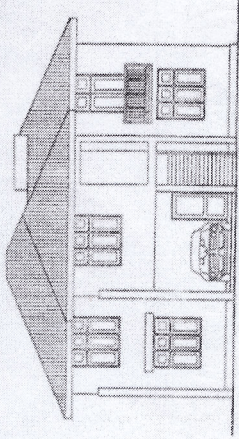


FRONT ELEVATION

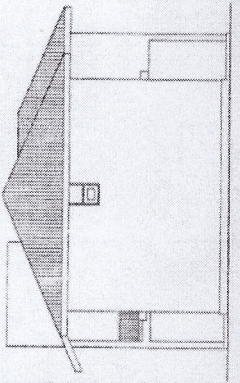


SIDE ELEVATION

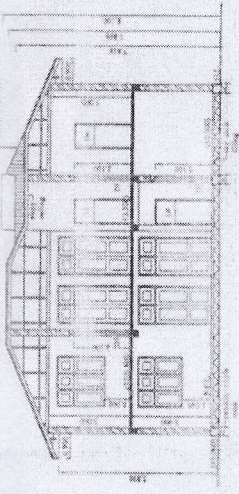


SECTION A-A

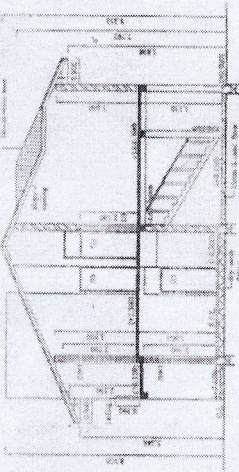


SECTION B-B

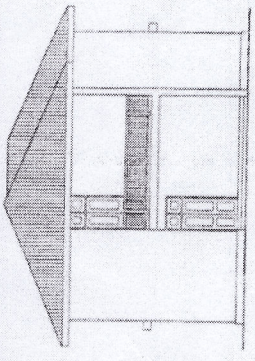


FRONT ELEVATION

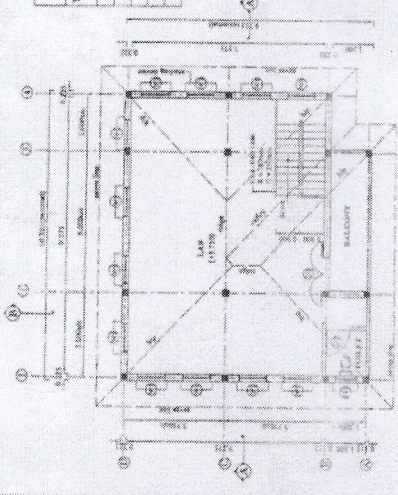

UPPER FLOOR PLAN

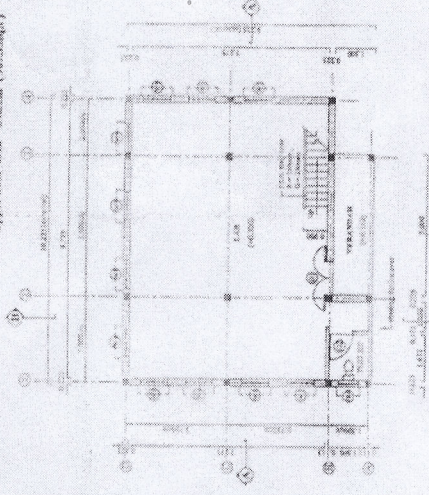


GROUND FLOOR PLAN

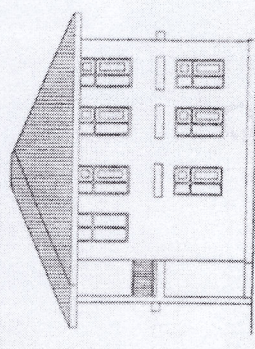


SIDE ELEVATION

SCHEDULE OF DOORS, WINDOWS & FANLIGHTS		
TYPE	WIDTH	HEIGHT
701	1.50	2.00
702	1.50	2.00
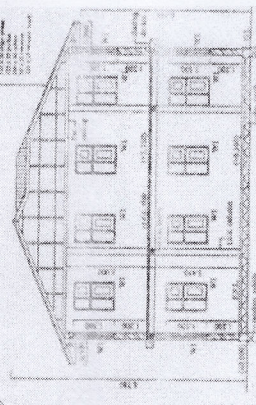

SECTION A-A

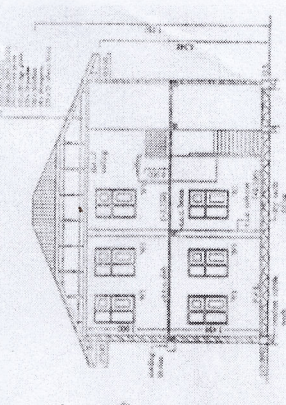


SECTION B-B

*[Handwritten signature]*



# Location Map of Buildings

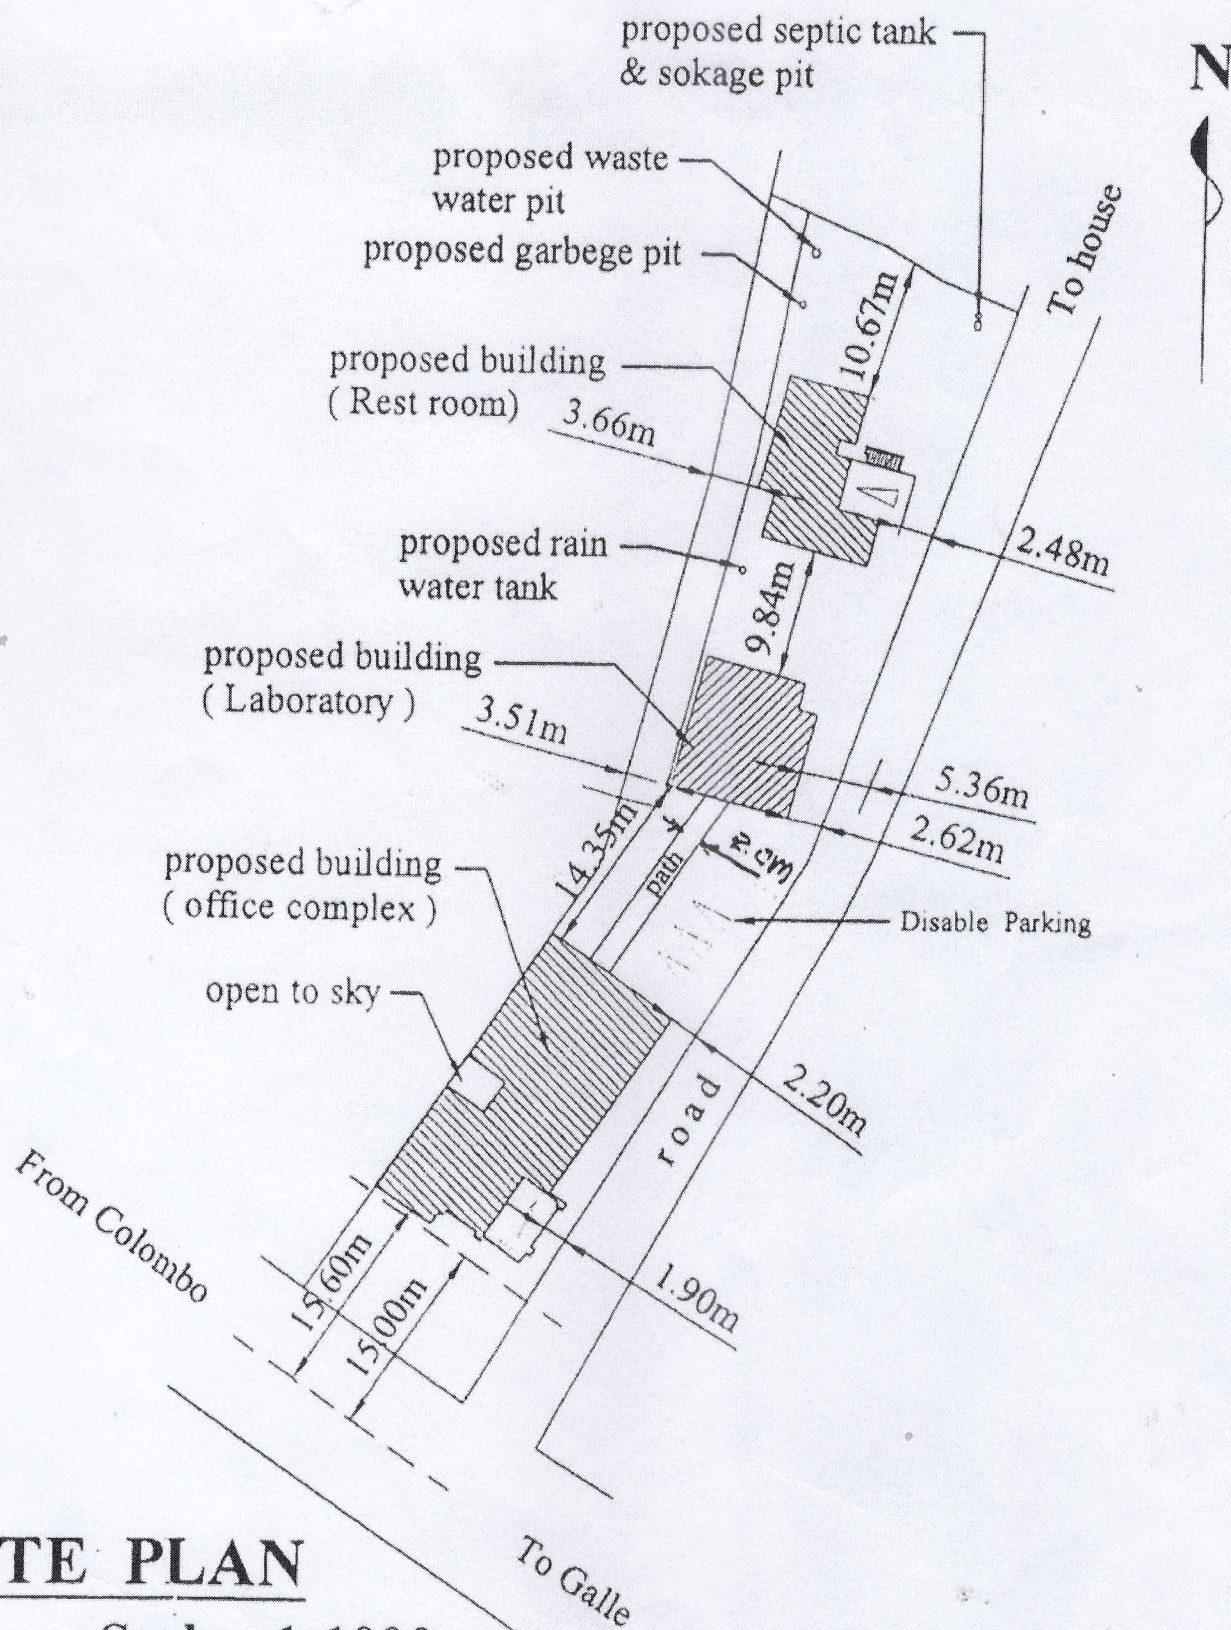

## SITE PLAN

Scale - 1:1000

*S. W. W. Wang* *Chad*